




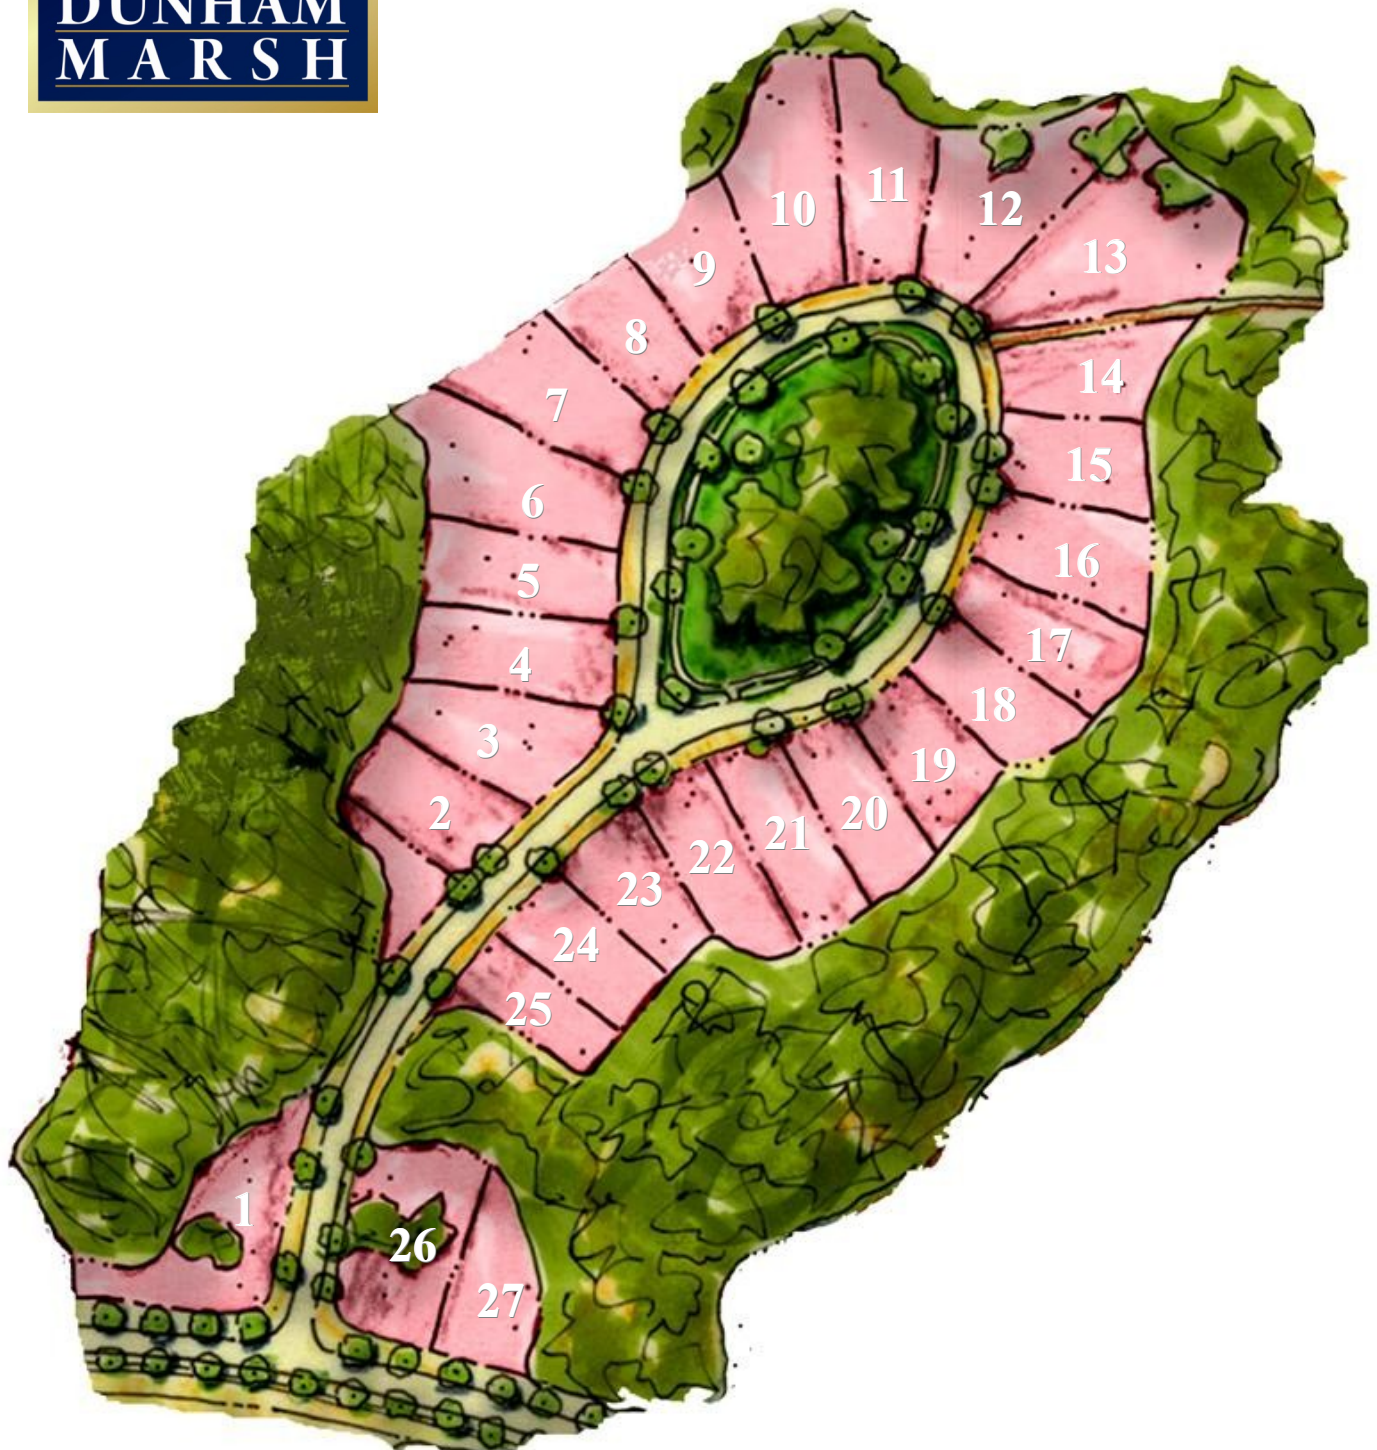

COTTAGE HOME SITES PHASE 1

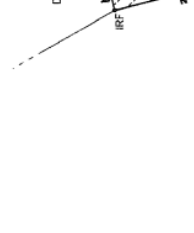

www.DUNHAMMARSH.com

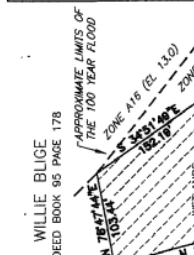


APPROVED UNDER ARTICLE XII
 County Engineer 3/5/07 Date of Approval
 For Health Department 3/5/07 Date of Approval
 Engineering Director 3/5/07 Date of Approval
 Approved by the Planning Director this 7 day of March
 Planning Director Don M. Notus
 ATTEST: Don M. Notus
 Clerk of County Commission

Georgia, Bryan County
 Registered in Plat Book
585-9-01
P. Simmons
 Clerk Superior Court

STATION 10+00
 PROJECT NUMBER
 PR-177 (029)

ERROR OF CLOSURE:
 FIELD: 1/39.907
 PLAT: 1/100,000
 EQUIPMENT USED:
 TOPCON Z260TS
 ADJUSTMENT METHOD:
 LEAST SQUARES

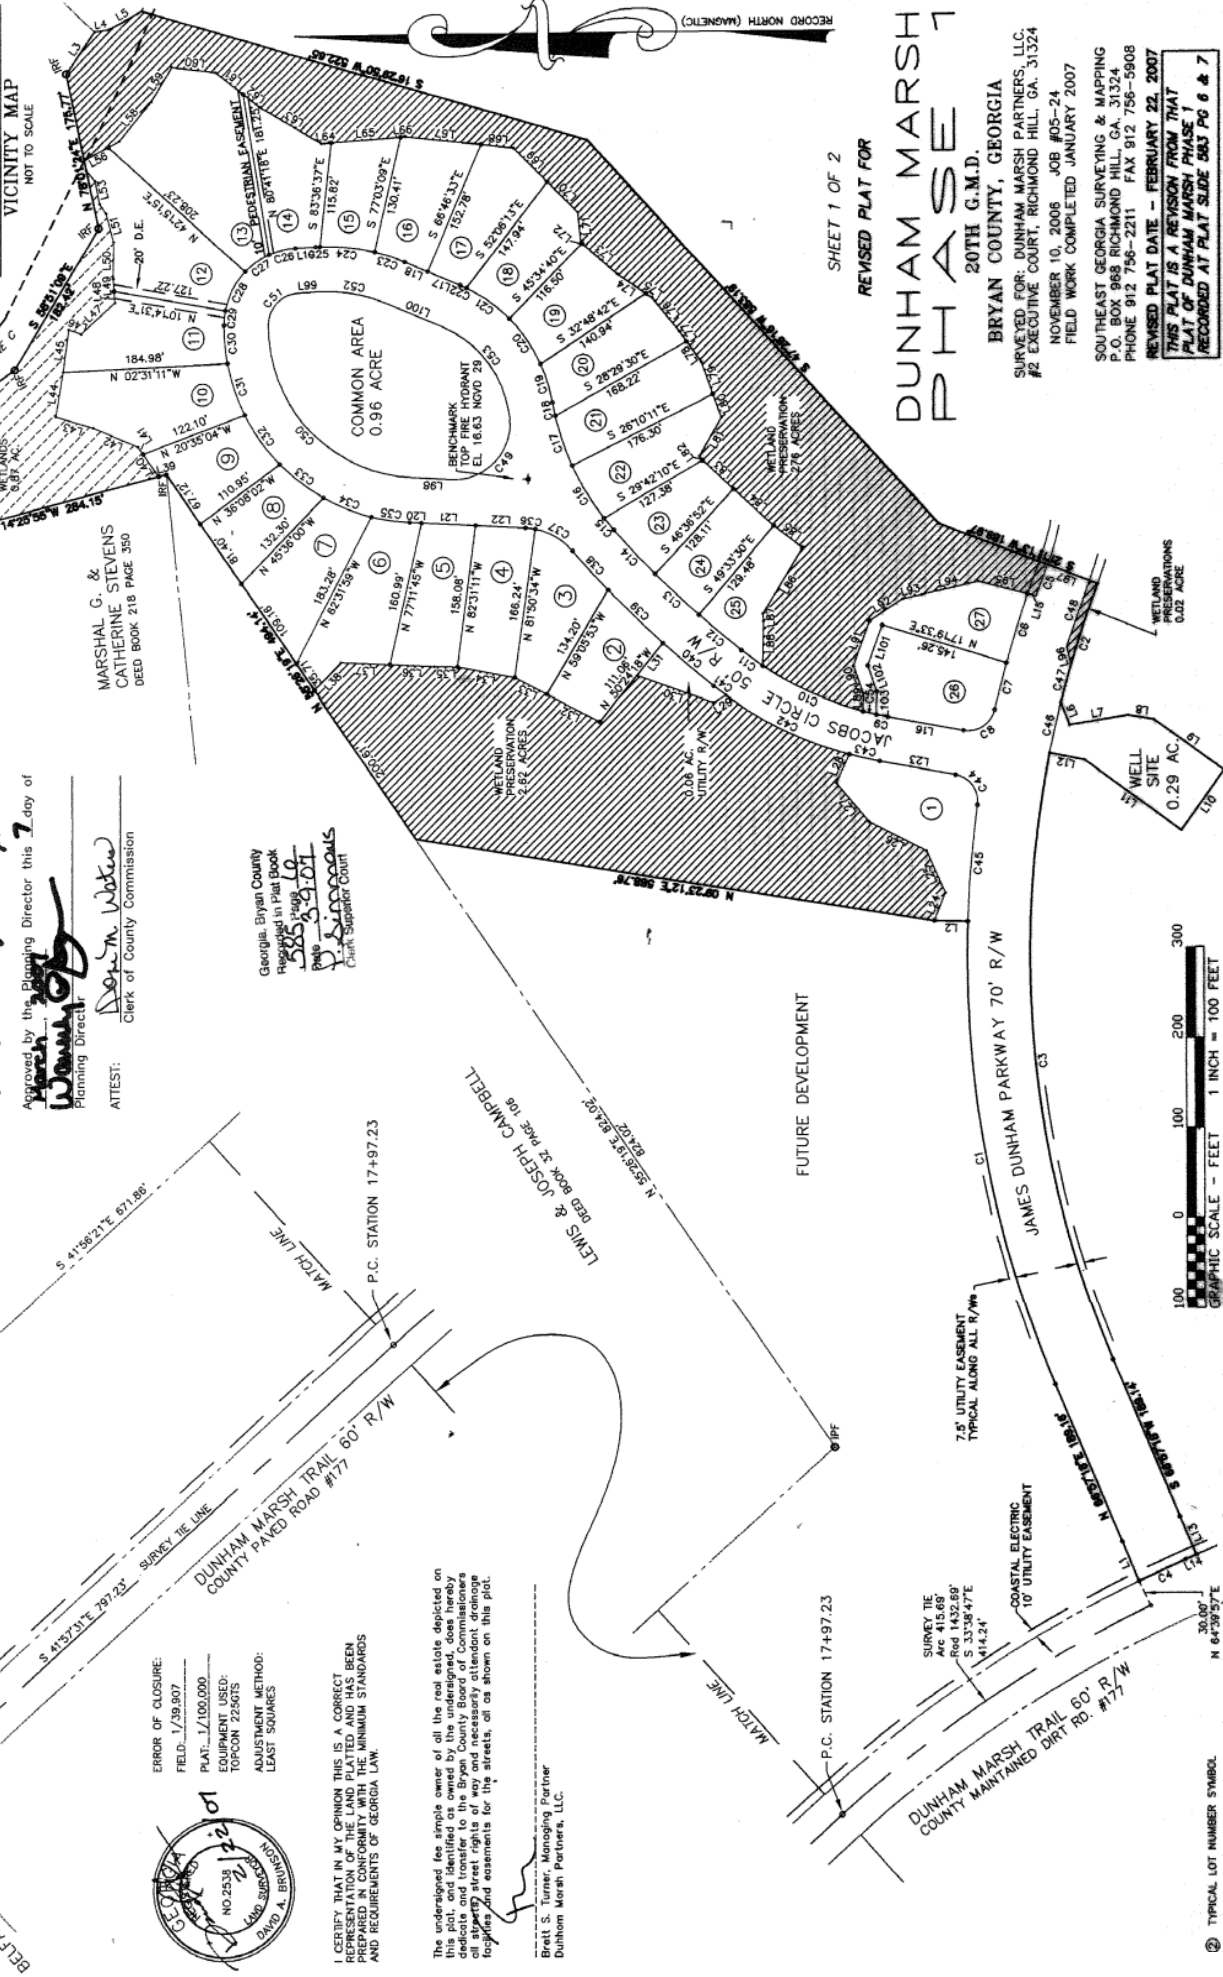

SHEET 1 OF 2
 REVISED PLAT FOR
 DUNHAM MARSH
 PHASE 1
 20TH G.M.D.
 BRYAN COUNTY, GEORGIA
 SURVEYED FOR: DUNHAM MARSH PARTNERS, LLC
 #2 EXECUTIVE COURT, RICHMOND HILL, GA. 31324
 NOVEMBER 10, 2008 JOB #05-24
 FIELD WORK COMPLETED JANUARY 2007
 SOUTHEAST GEORGIA SURVEYING & MAPPING
 P.O. BOX 188 RICHMOND HILL, GA. 31324
 PHONE 912 756-2211 FAX 912 756-5908
 REVISED PLAT DATE - FEBRUARY 22, 2007
 THIS PLAT IS A REVISION FROM THAT
 PLAT OF DUNHAM MARSH PHASE 1
 RECORDED AT PLAT SLIDE 583 PG 6 & 7

GENERAL NOTES & REFERENCE NOTES

- THIS SUBDIVISION CONSISTS OF 27 LOTS. COMMON AREA, RIGHT-OF-WAY, AND EASEMENTS ARE SHOWN FOR THE BENEFIT OF THE LOTS WITHIN. PHASE 1 BOUNDARY, LOTS=6.92 AC; COMMON AREA=0.96 AC; R/W=3.84 AC. WELL SITE= 0.29 AC; UTILITY R/W = 0.06 AC AND WETLANDS = 6.25 AC.
- THIS PROPERTY IS ZONED PLANNED UNIT DEVELOPMENT. SETBACKS AS FOLLOWS: FRONT - 15'; REAR - 20'; SIDE - SEE TYPICAL BELOW.
- REAR SETBACKS FOR GARAGES SHALL BE 7.5' (IF DETACHED).
- ACCORDING TO F.E.M.A. MAPS FOR BRYAN COUNTY DATED 11/16/83, PANEL NO. 130016 0310A, REVISED SEPTEMBER 25, 2003 TO REFLECT LOMR, S/D OF LOTS FOR THIS PHASE DOES NOT LIE WITHIN THE LIMITS OF THE 100 YEAR FLOOD HAZARD AREA.
- THE SUGGESTED MINIMUM FINISHED FLOOR FOR ALL LOTS OF THIS SUBDIVISION ARE AS SHOWN ON TABLE THIS SHEET.
- WETLANDS ARE UNDER THE JURISDICTION OF THE U.S. ARMY CORPS OF ENGINEERS. LOT OWNERS MAY BE SUBJECT TO PENALTY BY LAW FOR DISTURBANCE TO THESE WETLANDS AREAS WITHOUT PROPER AUTHORIZATION.
- ALL LOTS TO BE SERVED BY COMMUNITY WATER AND SEWERAGE SYSTEMS.
- ALL LOT CORNERS ARE FUTURE 5/8" IRON REBAR.
- ALL DRAINAGE EASEMENTS (D.E.) SHOWN ON PROPERTY LINES ARE CENTERED. DUNHAM MARSH HOMEOWNER'S ASSOCIATION, INC. WILL MAINTAIN ALL DRAINAGE EASEMENTS SHOWN ON THIS PLAT.
- ALL COMMON AREAS SHOWN ON THIS PLAT SHALL BE DEDICATED TO THE DUNHAM MARSH HOMEOWNER'S ASSOCIATION, INC. FOR OWNERSHIP & MAINTENANCE. (BEING 190.0 ACRES) BY GARDNER, WILLIAMS & ASSOC., INC. DATED 3/16/04. RECORDED AT PLAT SLIDE 536 PAGE 5.
- WETLAND PRESERVATION - DEED BOOK 554 PAGE 370
- ALL LOTS TO HAVE A 7.5' UTILITY EASEMENT (FOR POWER, WATER, SEWER, CABLE TV.) ON THE FRONT AND REAR OF LOTS.
- As provided in the Declaration of Covenants, Conditions and Restrictions for Dunham Marsh, recorded in the public records of Bryan County Georgia, in Deed Book 643, Page 14-145, as the same may be amended or supplemented from time to time (the "Declaration"), portions of the Common Area may be designated as Exclusive Common Area and reserved for the use or primary benefit of owners or occupants of specified units or lots.
- The Lots, Common Area, roads and rights-of-way are subject to easements and reservations as set forth in the Declaration, including, without limitation, the right of Declarant, as defined in the Declaration, to grant and assign (i) utility easements over, under and through roads and rights-of-way and Common Area, and over, under and through a perimeter area within the lot boundaries, and (ii) separate, private telecommunications easements consisting of a bundle, and (iii) easements for the installation, use, maintenance and repair of telecommunications perimeter easements over, under and through the perimeter of the entire property, the perimeter of the Common Area and in each case for use by the grantees of such easement and service providers designated by such grantees to install, operate, maintain and use telecommunications facilities and equipment for the use of residents of other properties in the area. All public roads and public rights of way on the property are granted subject to the private telecommunications easements.
- All building setbacks and all improvements proposed to be constructed on the lots shall be subject to the review and approval by an Architectural Review Committee established pursuant to the Declaration.
- Common Areas and recreational amenities, if any, are not dedicated or open to the public.

The undersigned, the simple owner of all the real estate depicted on this plat, and identified as owned by the undersigned, does hereby dedicate and transfer to the Bryan County Board of Commissioners all streets, street rights of way and necessary attention to drainage easements and easements for the streets, as shown on this plat.

Brett S. Turner, Managing Partner
Dunham Marsh Partners, LLC

Curve	Radius	Length	Chord	Chord Bear.
C1	1210.00'	527.10'	N 79°50'04" E	522.95'
C2	1140.00'	136.66'	N 71°14'50" W	136.57'
C3	1140.00'	685.80'	S 84°11'22" W	685.80'
C4	1140.00'	36.91'	N 24°13'00" W	36.91'
C5	1140.00'	146.69'	S 84°11'22" W	146.69'
C6	1210.00'	76.59'	N 72°30'46" W	76.59'
C7	1210.00'	52.54'	N 75°58'05" W	52.54'
C8	30.00'	45.79'	N 33°09'22" W	45.79'
C9	375.00'	12.94'	N 11°33'42" E	12.94'
C10	375.00'	123.78'	N 42°11'38" E	123.78'
C11	375.00'	123.78'	N 42°11'38" E	123.78'
C12	1103.55'	61.73'	N 39°59'31" E	61.73'
C13	1103.55'	67.72'	N 39°59'31" E	67.72'
C14	1103.55'	67.72'	N 39°59'31" E	67.72'
C15	283.68'	17.33'	N 50°16'41" E	17.33'
C16	283.68'	68.07'	N 50°16'41" E	68.07'
C17	283.68'	68.07'	N 50°16'41" E	68.07'
C18	283.68'	15.23'	N 78°24'57" E	15.23'
C19	175.00'	44.73'	N 52°54'42" E	44.73'
C20	175.00'	61.24'	N 52°54'42" E	61.24'
C21	175.00'	59.55'	N 52°54'42" E	59.55'
C22	175.00'	59.55'	N 52°54'42" E	59.55'
C23	225.00'	35.43'	N 18°58'22" E	35.43'
C24	225.00'	62.17'	N 08°10'46" E	62.17'
C25	225.00'	4.83'	N 02°21'06" W	4.83'
C26	85.00'	30.74'	N 31°59'30" W	30.74'
C27	85.00'	32.78'	N 34°44'00" W	32.78'
C28	85.00'	32.78'	N 34°44'00" W	32.78'
C29	85.00'	18.91'	N 84°17'59" W	18.91'
C30	220.84'	42.08'	S 84°40'20" W	42.08'
C31	220.84'	60.61'	S 71°21'04" W	60.61'
C32	220.84'	68.40'	S 54°36'59" W	68.40'
C33	220.84'	62.28'	S 37°39'50" W	62.28'
C34	220.84'	43.53'	S 08°48'15" W	43.53'
C35	75.00'	11.12'	S 07°24'42" W	11.12'
C36	75.00'	48.35'	S 30°28'01" W	48.35'
C37	75.00'	58.19'	S 44°28'11" W	58.19'
C38	1153.55'	85.87'	S 44°28'11" W	85.87'
C39	1153.55'	85.87'	S 44°28'11" W	85.87'
C40	435.00'	17.78'	S 37°12'23" W	17.78'
C41	435.00'	154.09'	S 25°39'22" W	154.09'
C42	435.00'	154.09'	S 25°39'22" W	154.09'
C43	435.00'	34.84'	S 12°55'16" W	34.84'
C44	30.00'	45.79'	S 54°18'05" W	45.79'
C45	1210.00'	123.17'	N 85°01'39" W	123.17'
C46	1210.00'	123.17'	N 85°01'39" W	123.17'
C47	1140.00'	41.90'	S 70°44'12" E	41.90'
C48	1140.00'	77.22'	S 70°44'12" E	77.22'
C49	62.02'	112.67'	N 51°10'48" E	112.67'
C50	170.84'	259.31'	N 45°38'49" E	259.31'
C51	375.00'	53.09'	N 45°38'49" E	53.09'
C52	375.00'	53.09'	N 45°38'49" E	53.09'
C53	125.00'	123.88'	N 51°30'33" W	123.88'
C54	375.00'	15.41'	N 15°43'40" E	15.41'

LOT SIZE

Lot 1 = 54. Feet: 14.00 Acres: 0.324
Lot 2 = 54. Feet: 9.86 Acres: 0.211
Lot 3 = 54. Feet: 10.79 Acres: 0.247
Lot 4 = 54. Feet: 10.79 Acres: 0.247
Lot 5 = 54. Feet: 10.87 Acres: 0.249
Lot 6 = 54. Feet: 13.71 Acres: 0.315
Lot 7 = 54. Feet: 12.31 Acres: 0.28
Lot 8 = 54. Feet: 8.50 Acres: 0.195
Lot 9 = 54. Feet: 9.33 Acres: 0.213
Lot 10 = 54. Feet: 14.63 Acres: 0.333
Lot 11 = 54. Feet: 15.90 Acres: 0.366
Lot 12 = 54. Feet: 15.90 Acres: 0.366
Lot 13 = 54. Feet: 10.75 Acres: 0.247
Lot 14 = 54. Feet: 8.37 Acres: 0.192
Lot 15 = 54. Feet: 10.71 Acres: 0.246
Lot 16 = 54. Feet: 9.43 Acres: 0.210
Lot 17 = 54. Feet: 9.43 Acres: 0.210
Lot 18 = 54. Feet: 9.43 Acres: 0.210
Lot 19 = 54. Feet: 9.43 Acres: 0.210
Lot 20 = 54. Feet: 9.43 Acres: 0.210
Lot 21 = 54. Feet: 9.43 Acres: 0.210
Lot 22 = 54. Feet: 9.43 Acres: 0.210
Lot 23 = 54. Feet: 9.43 Acres: 0.210
Lot 24 = 54. Feet: 9.43 Acres: 0.210
Lot 25 = 54. Feet: 9.43 Acres: 0.210
Lot 26 = 54. Feet: 9.43 Acres: 0.210
Lot 27 = 54. Feet: 9.43 Acres: 0.210

Common Area = 0.96 Acres
Right-of-Way = 3.84 Acres
Wetlands = 6.25 Acres
Utility R/W = .06 Acres

Phase 1 Boundary = 18.14 Acres

Course	Bearing	Distance
L1	N 68°55'15" E	47.48'
L2	N 01°37'44" E	37.50'
L3	N 01°37'44" E	56.55'
L4	N 01°37'44" E	41.00'
L5	S 08°42'13" W	20.78'
L6	S 68°42'13" W	20.78'
L7	S 08°42'13" W	20.78'
L8	S 08°42'13" W	20.78'
REVISED PLAT FOR

DUNHAM MARSH PHASE 1

20TH G.M.D.

BRYAN COUNTY, GEORGIA

SURVEYED FOR: DUNHAM MARSH PARTNERS, LLC.
#2 EXECUTIVE COURT, RICHMOND HILL, GA. 31324

NOVEMBER 10, 2006 JOB #05-24
FIELD WORK COMPLETED JANUARY 2007

SOUTHEAST GEORGIA SURVEYING & MAPPING
P.O. BOX 968 RICHMOND HILL, GA. 31324
PHONE 912 756-2211 FAX 912 756-5908

THIS PLAT IS A REVISION FROM THAT
PLAT OF DUNHAM MARSH PHASE 1
RECORDED AT PLAT SLIDE 583 PG 6 & 7

APPROVED UNDER ARTICLE XII

County Engineer Date of Approval
3/5/07

For Health Department Date of Approval
Engineering Director Date of Approval
3/16/07

Approved by the Planning Director this 1 day of
Planning Director

ATTEST: Clerk of County Commission

ASSIGNED STREET ADDRESS

LOT 1 =	#105 JACOBS CIRCLE
LOT 2 =	#106 JACOBS CIRCLE
LOT 3 =	#107 JACOBS CIRCLE
LOT 4 =	#108 JACOBS CIRCLE
LOT 5 =	#109 JACOBS CIRCLE
LOT 6 =	#110 JACOBS CIRCLE
LOT 7 =	#111 JACOBS CIRCLE
LOT 8 =	#112 JACOBS CIRCLE
LOT 9 =	#113 JACOBS CIRCLE
LOT 10 =	#114 JACOBS CIRCLE
LOT 11 =	#115 JACOBS CIRCLE
LOT 12 =	#116 JACOBS CIRCLE
LOT 13 =	#117 JACOBS CIRCLE
LOT 14 =	#118 JACOBS CIRCLE
LOT 15 =	#119 JACOBS CIRCLE
LOT 16 =	#120 JACOBS CIRCLE
LOT 17 =	#121 JACOBS CIRCLE
LOT 18 =	#122 JACOBS CIRCLE
LOT 19 =	#123 JACOBS CIRCLE
LOT 20 =	#124 JACOBS CIRCLE
LOT 21 =	#125 JACOBS CIRCLE
LOT 22 =	#126 JACOBS CIRCLE
LOT 23 =	#127 JACOBS CIRCLE
LOT 24 =	#128 JACOBS CIRCLE
LOT 25 =	#129 JACOBS CIRCLE
LOT 26 =	#130 JACOBS CIRCLE
LOT 27 =	#131 JACOBS CIRCLE

SUGGESTED MINIMUM SETBACKS

N.T.S.

LOTS 1-27 WILL HAVE A
MINIMUM OF 15' BETWEEN
AND GARAGES. THERE WILL
OF 15' BETWEEN HOUSES.

ROAD

The diagram illustrates a row of lots separated by a road. Key features include:

- A road on the left with a 3' width.
- A 15' SBL (Side Boundary Line) dimension.
- A central area labeled "house MINIMUM" with a 15' width.
- A 20' SBL dimension.
- Labels "BL" and "e" at the bottom.

REAR

AL LOT NUMBER SYMBOL

F.T. ELEVATIONS

LOT 1-12	15' SBL
LOT 13-16	15' SBL
LOT 17-20	15' SBL
LOT 21-24	15' SBL
LOT 997-1000	15' SBL